
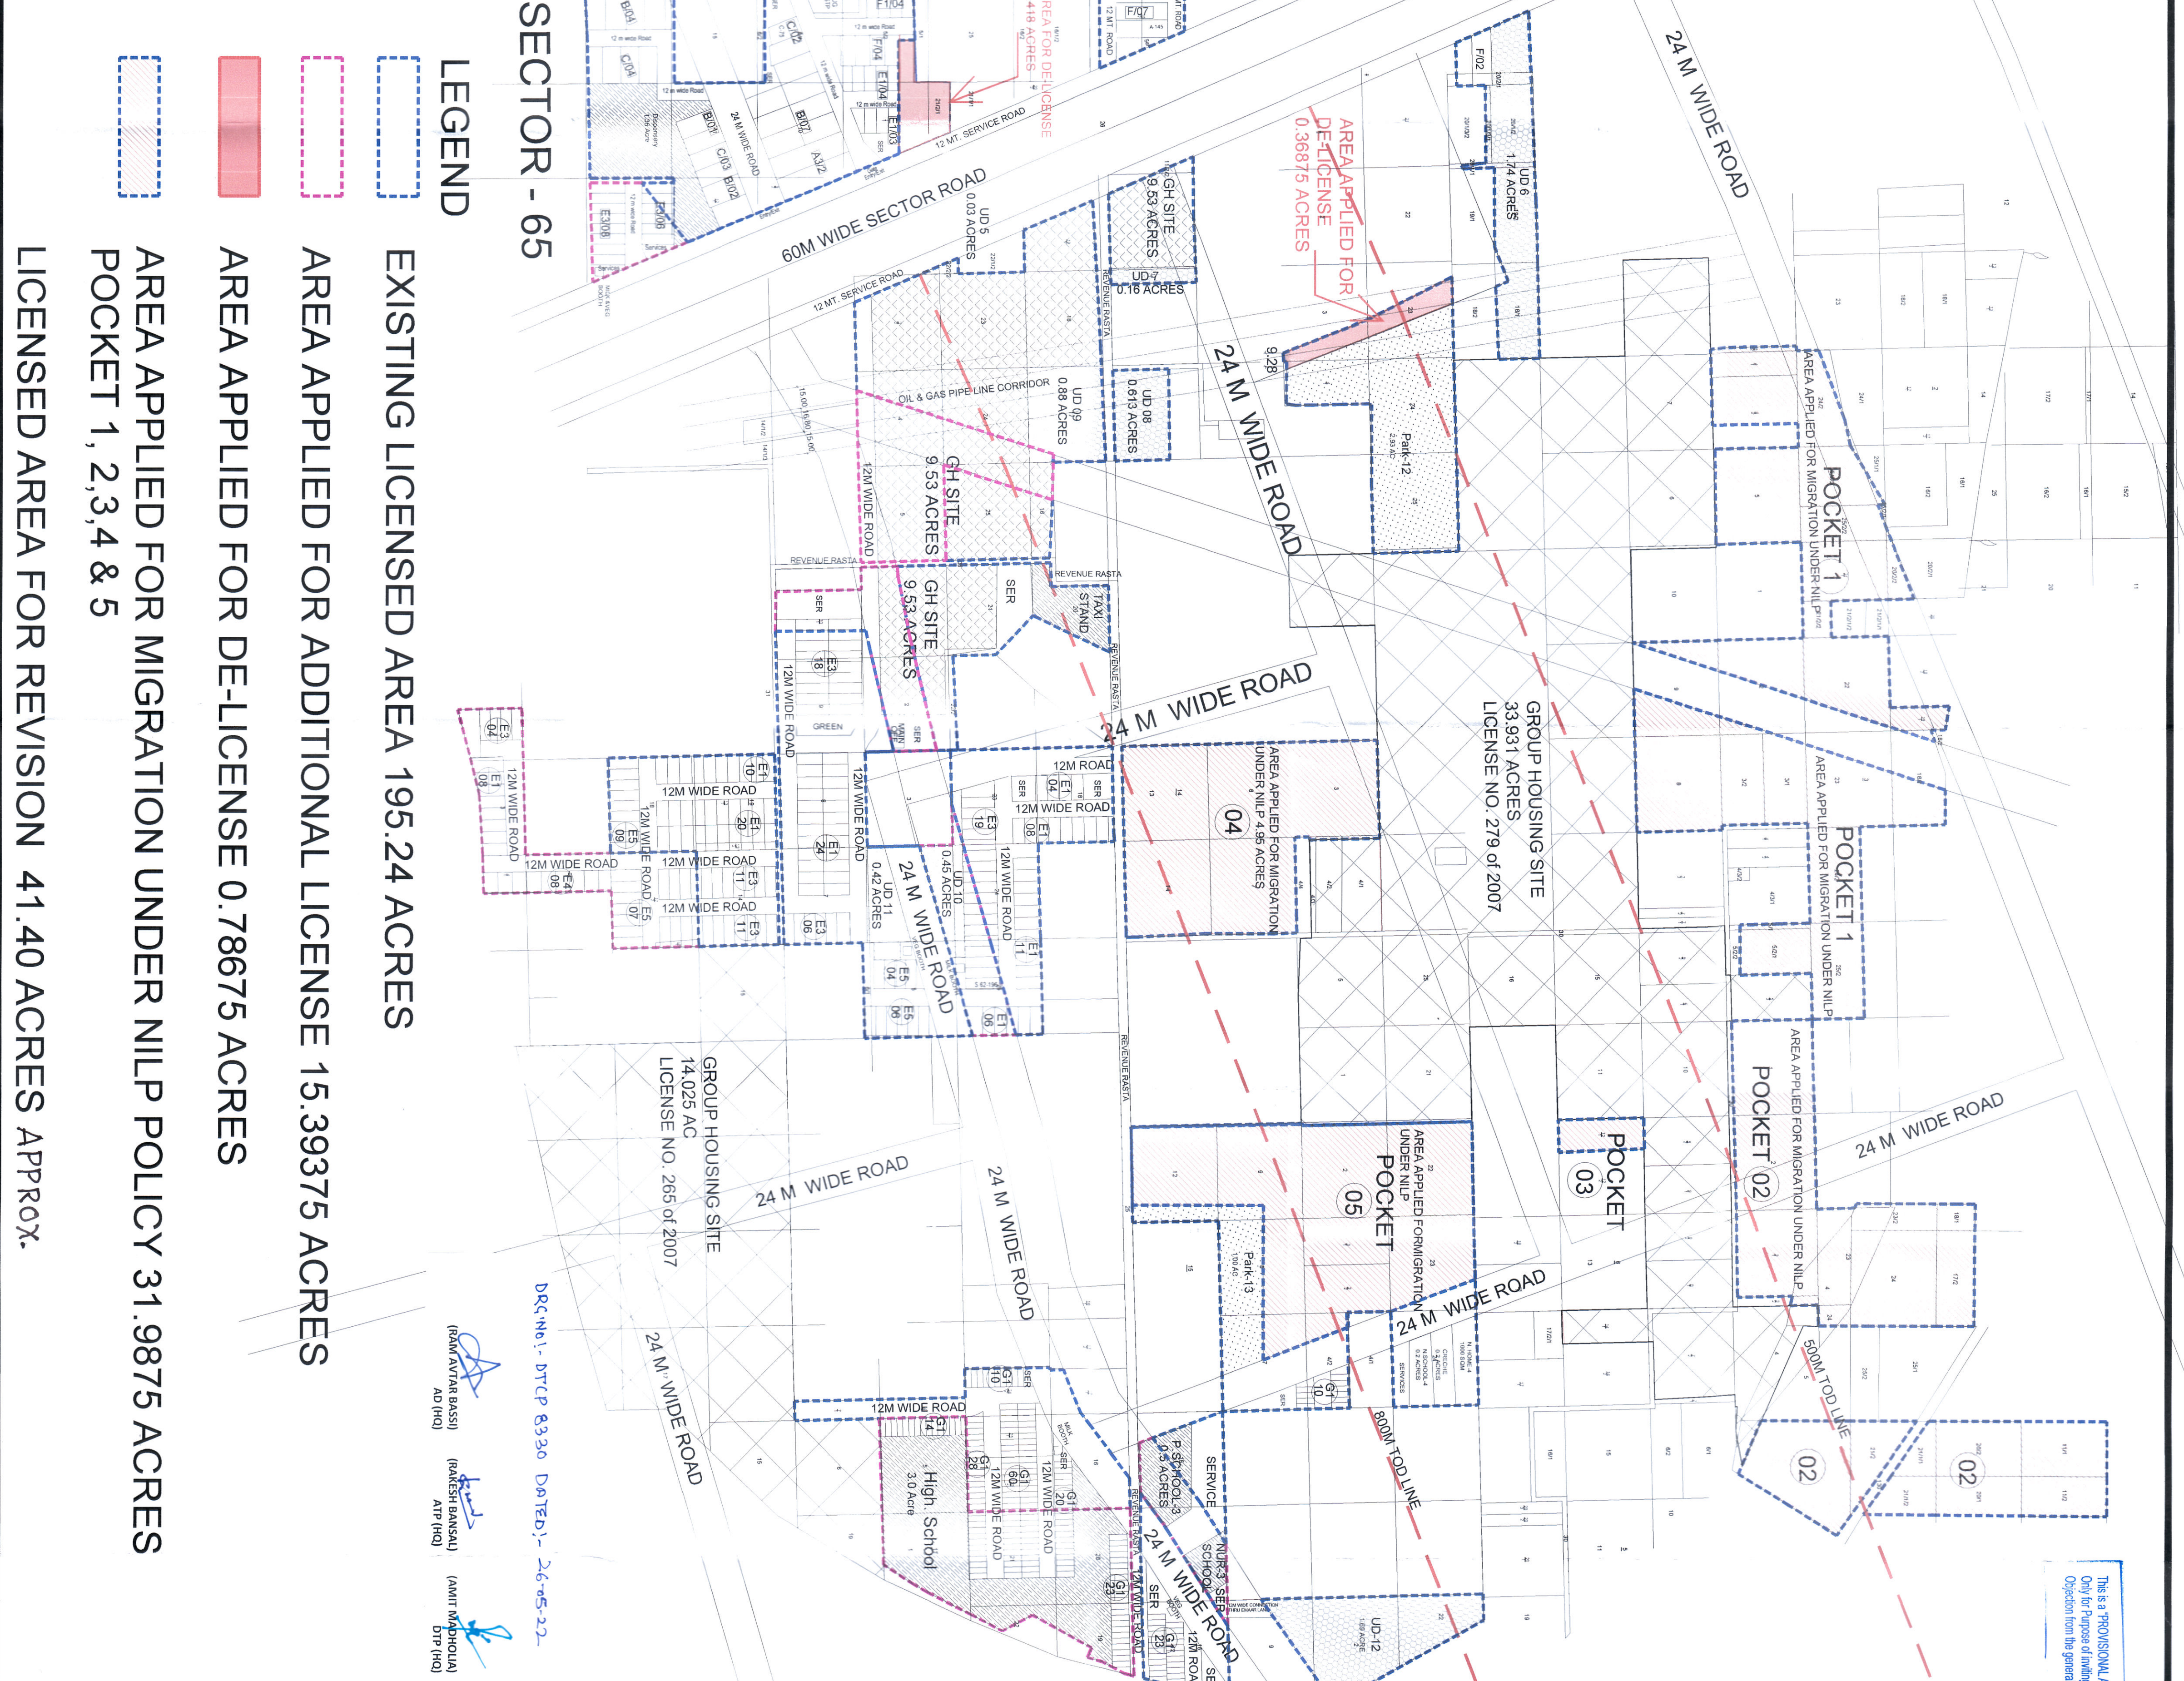



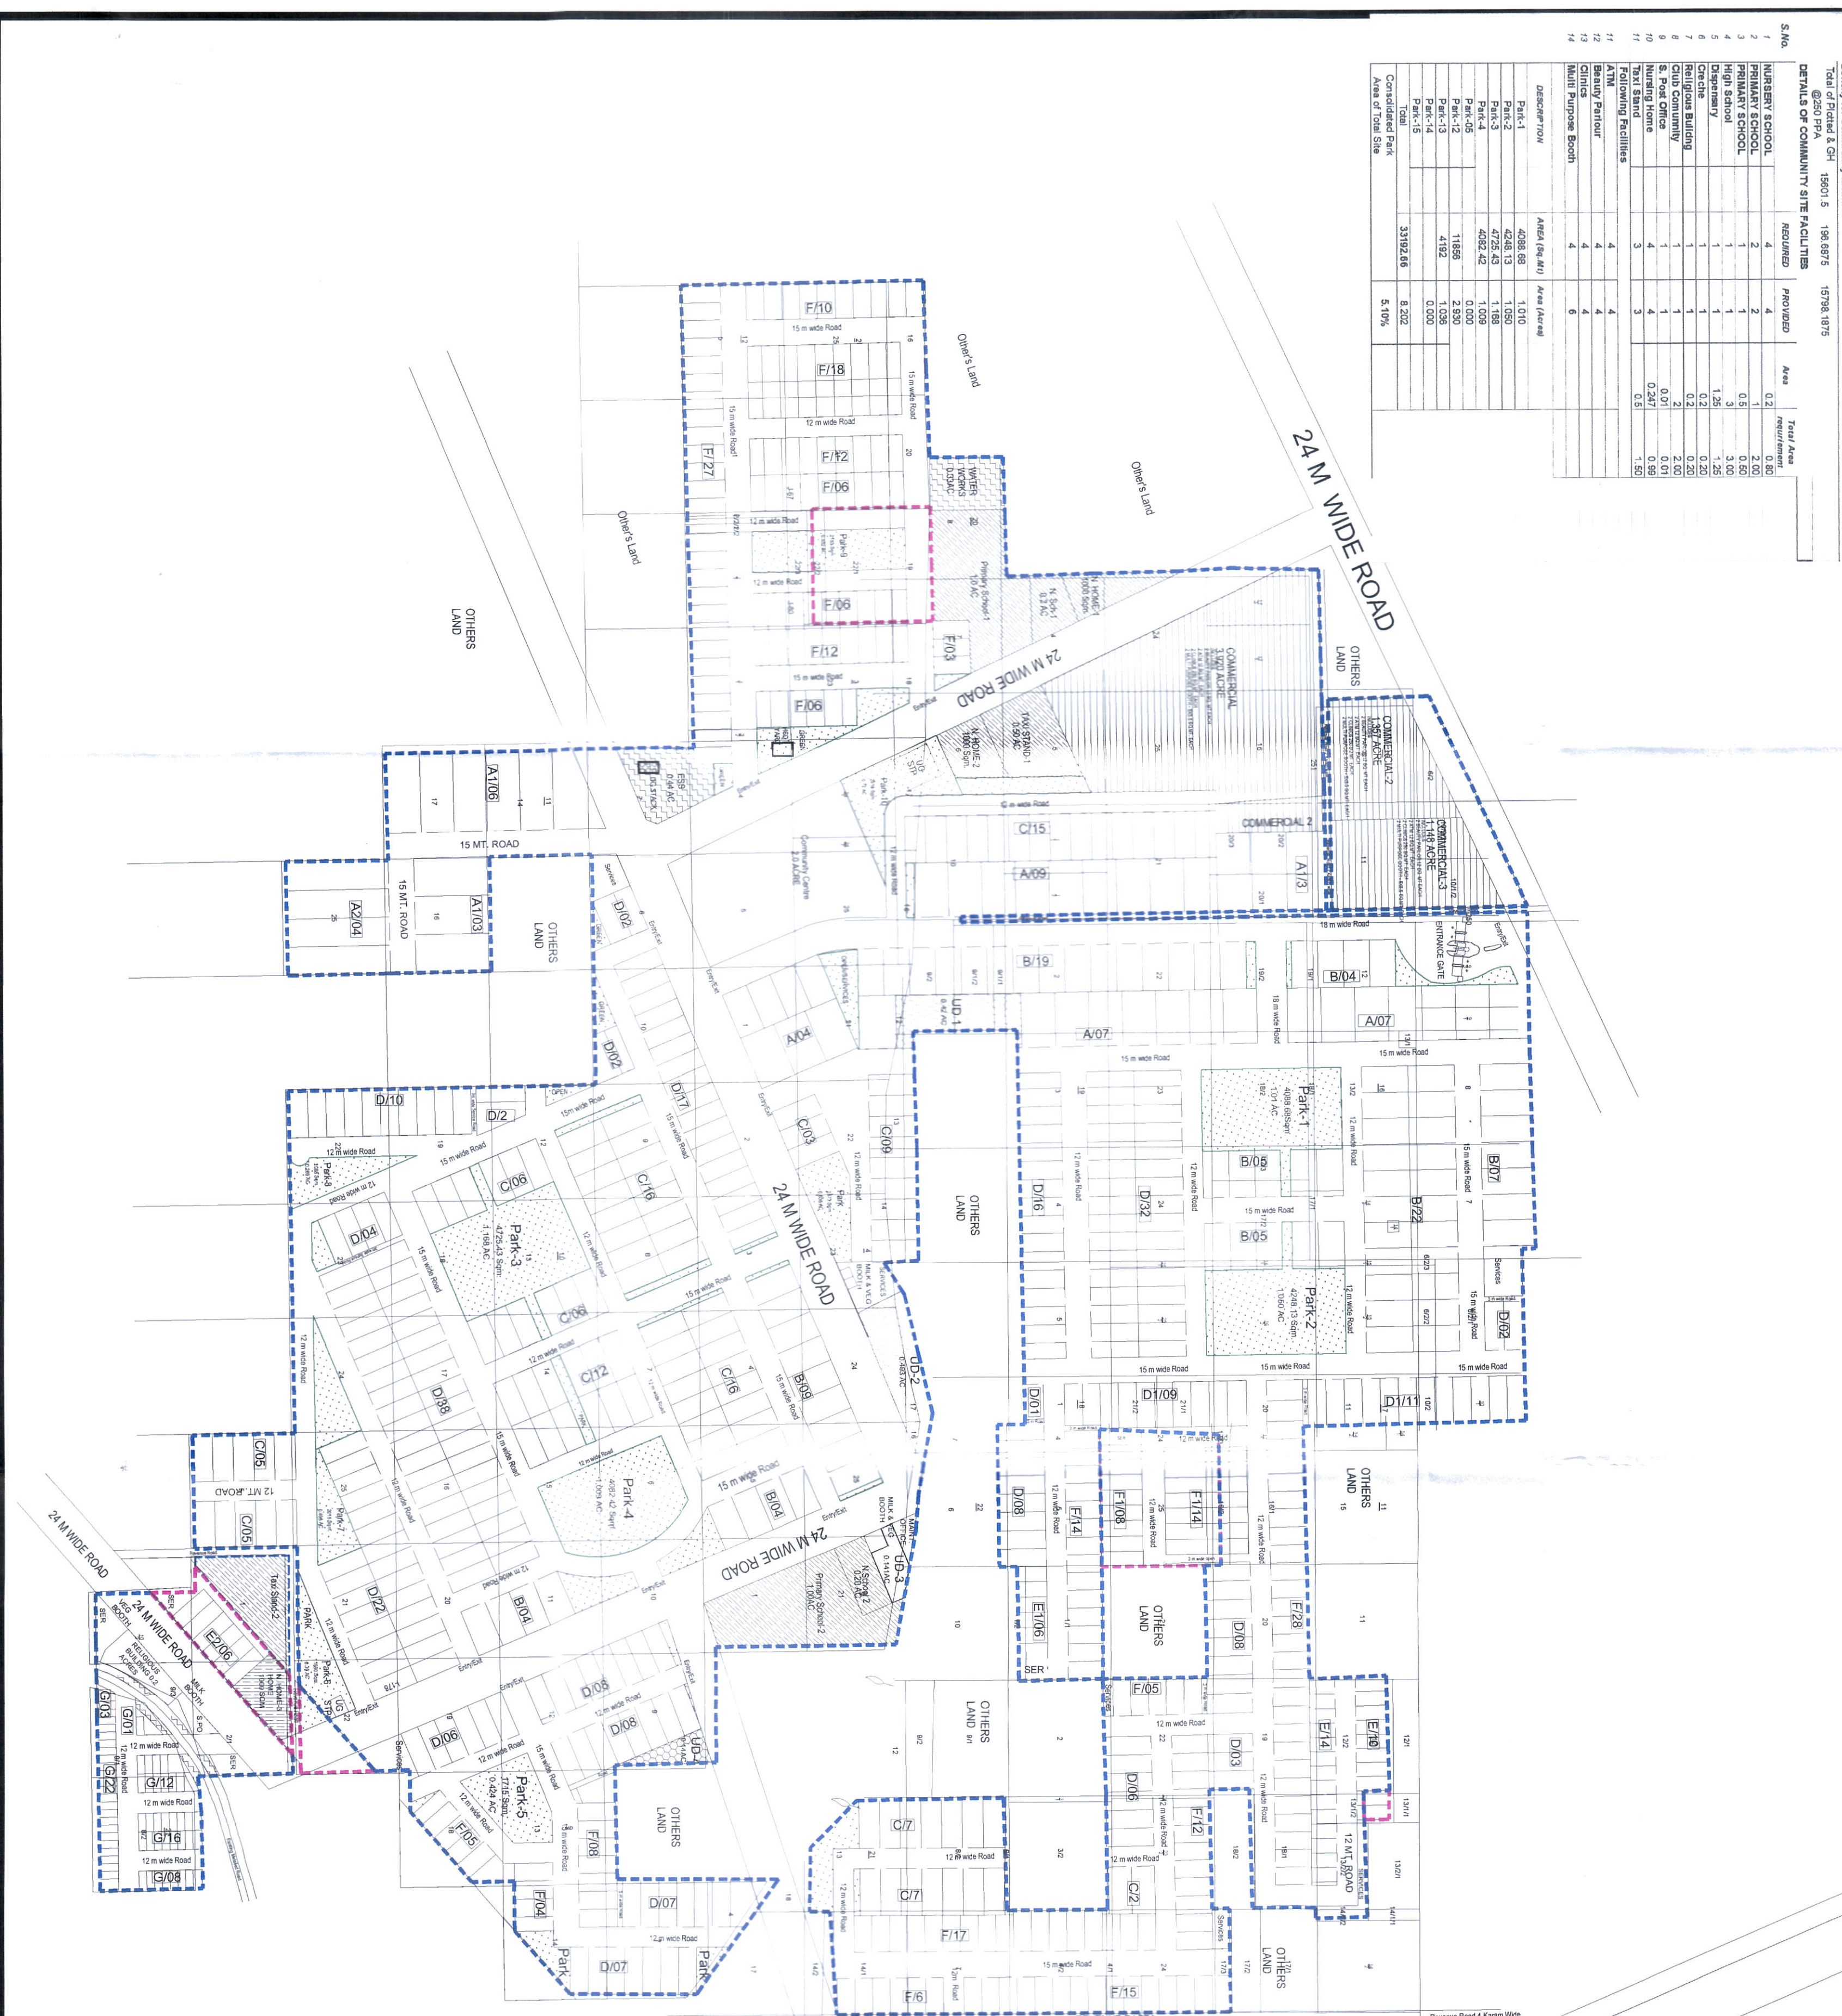

Only for Purpose of filing
Objection from the general public

DRC No.1- DTCP 8330 DATED:- 26-05-22




REVISED LAYOUT PLAN OF RESIDENTIAL COLONY IN
SECTOR 65 & 66 GURUGRAM, HARYANA

MS EMAAR INDIA LTD.

DRAWING TITLE
LAYOUT PLAN

N