


S.NO	DESCRIPTION	AREA (ACRES)	UNIT	%
1	TOTAL AREA OF THE LICENSE (A)	107.919	Acres	
2	Additional AREA applied for License (B)	4.00625	Acres	
3	Proposed Area for NILP migration (C)	16.35625	Acres	
4	De-license Area (D)	1.025	Acres	
5	AREA UNDER PLOTTED (E=(A+B+C+D))	94.544	Acres	100%
6	Area under UD (F)	3.726	Acres	3.95%
7	Net Area for Plotted (G=(E-F))	96.0596	Acres	96.059%
8	Area under Plots (M)	40.148	Acres	44.21%
9	Area under Nursing Home (N)	0.909	Acres	0.89%
10	Area under Commercial (P)	3.632	Acres	4.00%
11	Area under Community Center (Q)	2.000	Acres	2.20%
12	TOTAL SALEABLE AREA (Q=M+N+P+Q)	46.590	Acres	51.31%

Sector 66

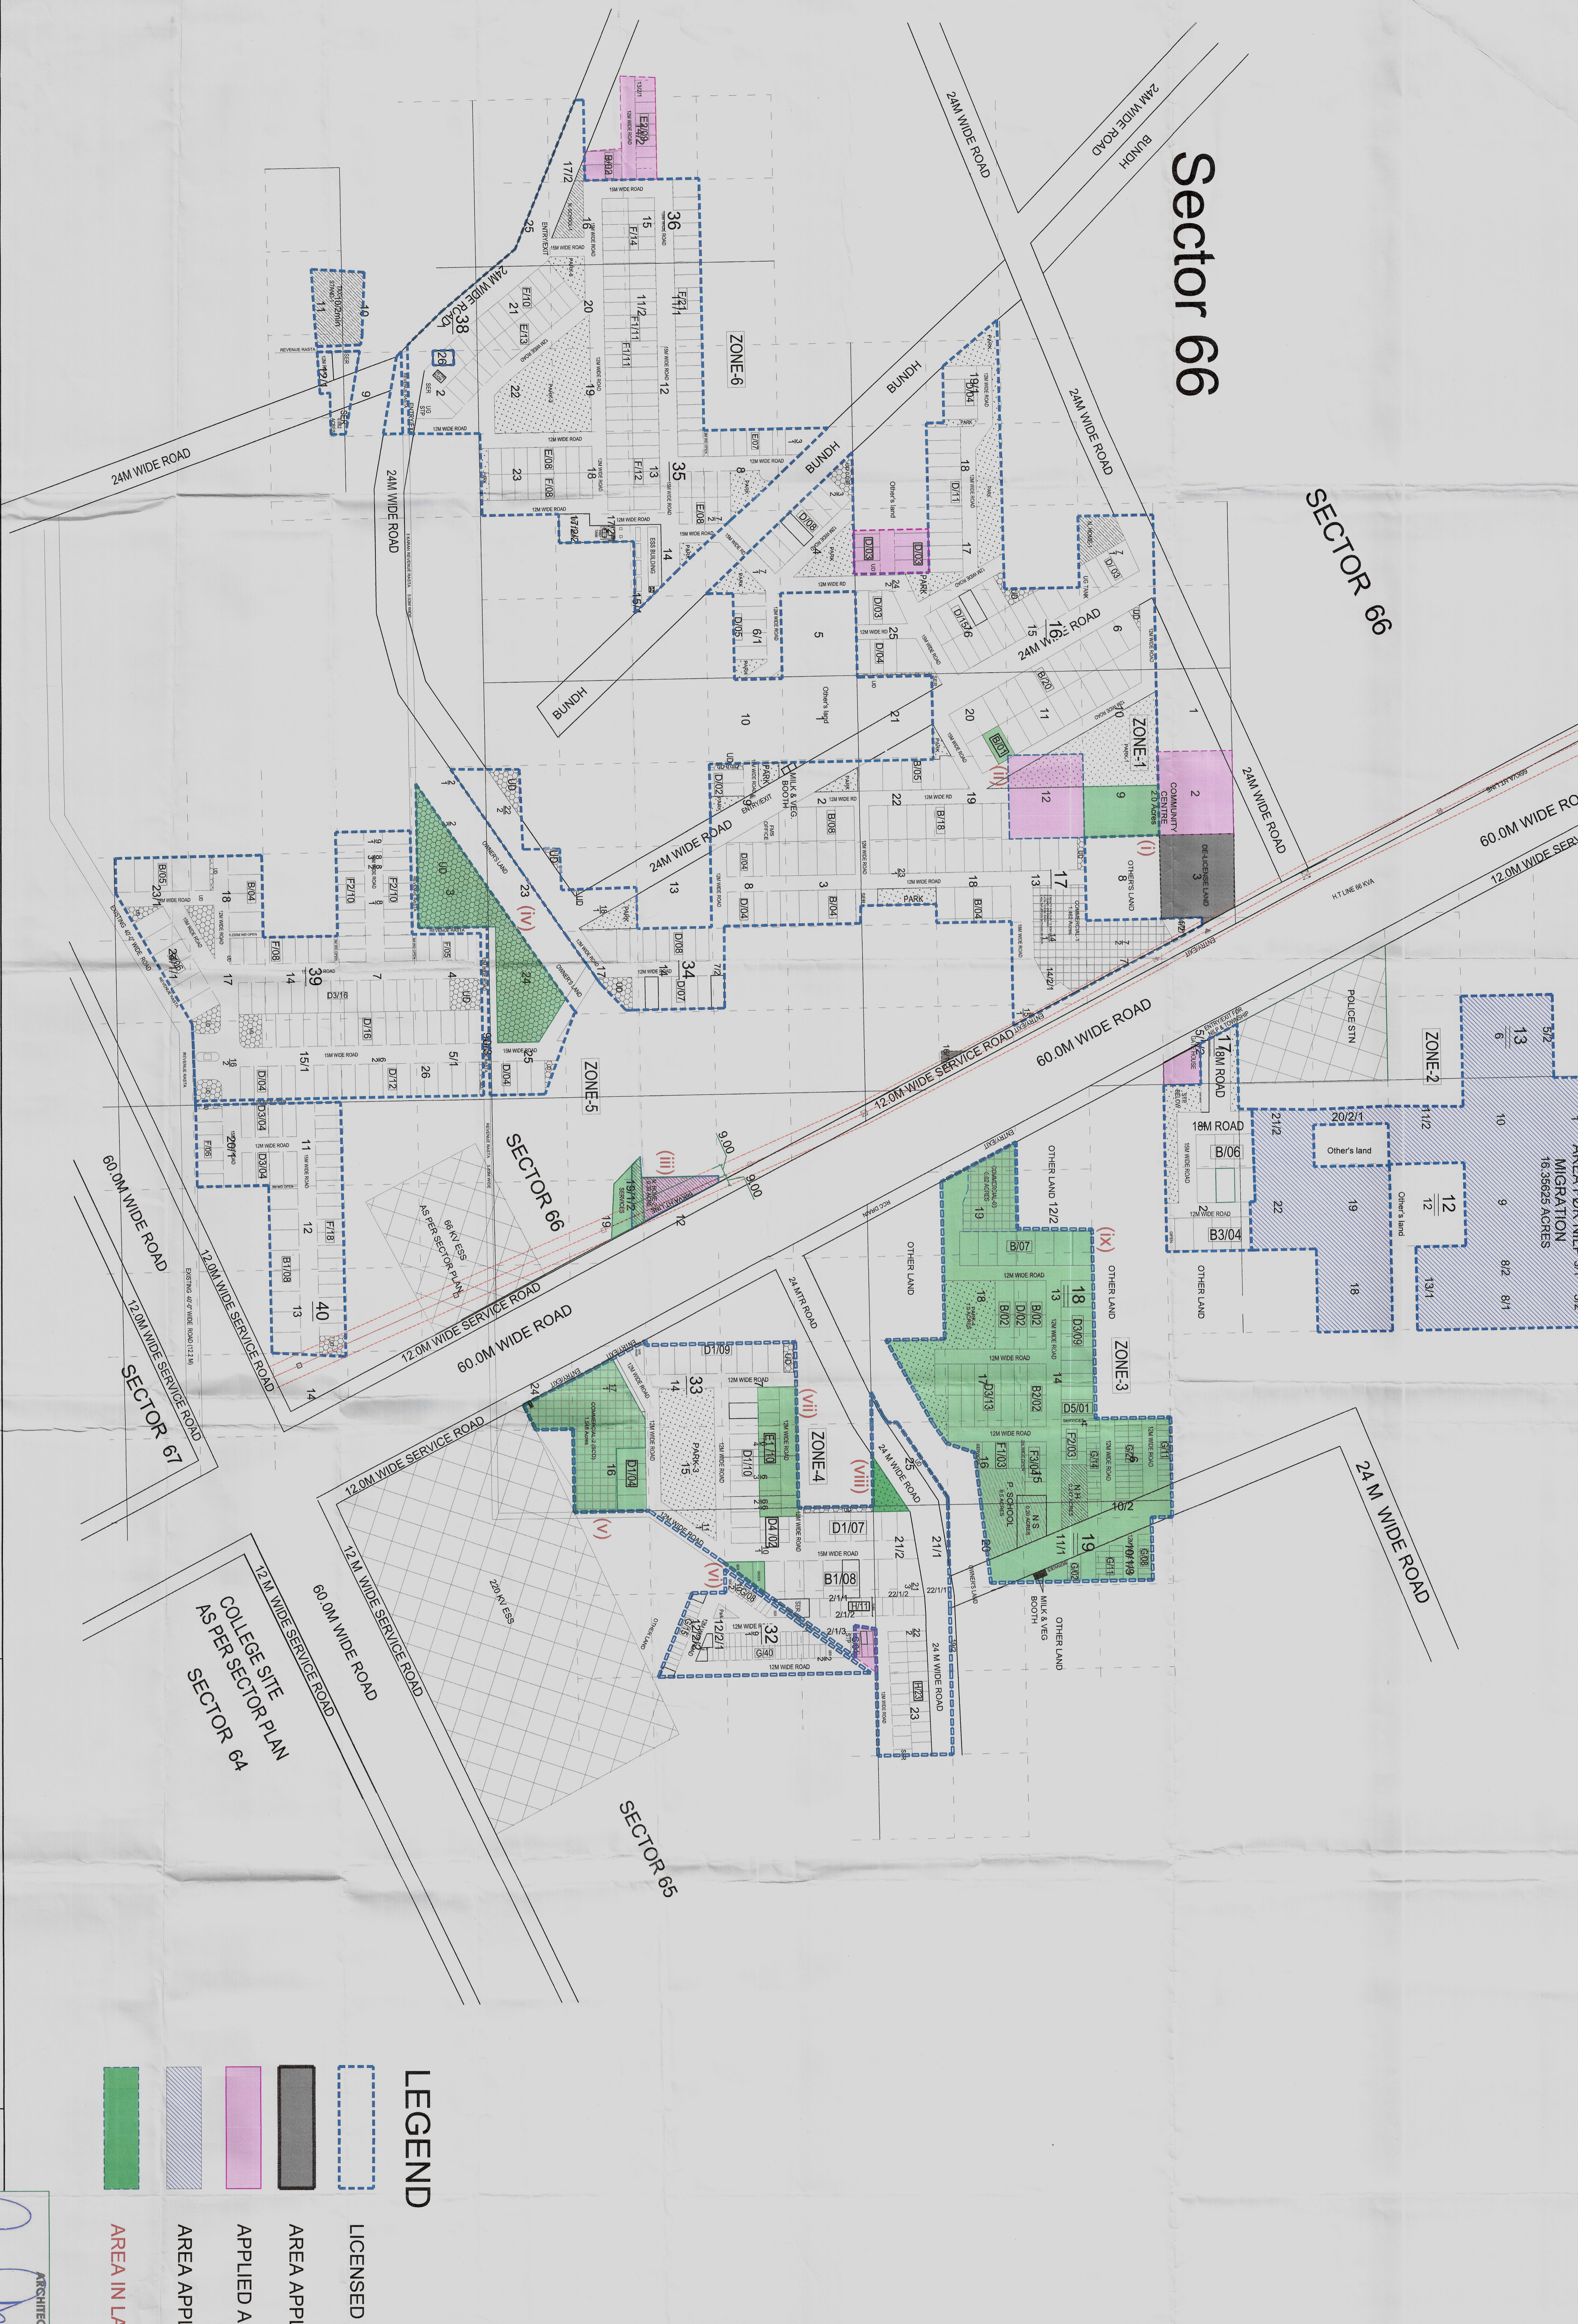

LEGEND

- LICENSED AREA :- 107.919 ACRES
- AREA APPLIED FOR DE-LICENSE :- 1.025 ACRES
- APPLIED AREA FOR ADDITIONAL LICENSE 4.00625 ACRES
- AREA APPLIED FOR NILP UNDER MIGRATION POLICY :- 16.35625 Acre
- AREA IN LAYOUT REVISION (I TO IX) :- 16.45 ACRES.

S.NO	DESCRIPTION	REQUIRED	PROVIDED	Area requirement
1	NURSERY SCHOOL	2	2	0.2
2	PRIMARY SCHOOL	1	1	0.5
4	Taxi Stand	1	1	0.5
3	Milk Vag Booth	2	2	1.40
DETAILS OF PARKS				
DESCRIPTION	Area (Sq.M)	Area (Acres)		
Park-1	5226	1.291		
Park-3	4075	1.007		
Park-4	4741	1.171		
Park-6	5488	1.385		
Park-9	19530	4.826		
Total		19530	5.31%	
Consolidated Park Area of Total Site				

S.NO	DESCRIPTION	REQUIRED	PROVIDED	Area requirement
1	NURSERY SCHOOL	2	2	0.2
2	PRIMARY SCHOOL	1	1	0.5
4	Taxi Stand	1	1	0.5
3	Milk Vag Booth	2	2	1.40
DETAILS OF PARKS				
DESCRIPTION	Area (Sq.M)	Area (Acres)		
Park-1	5226	1.291		
Park-3	4075	1.007		
Park-4	4741	1.171		
Park-6	5488	1.385		
Park-9	19530	4.826		
Total		19530	5.31%	
Consolidated Park Area of Total Site				

Description	SQ.M	Acres
Nursing Home-1	1057	0.261
Nursing Home-2	1219	0.301
Nursing Home-3	1000	0.247
TOTAL	3276	0.809

NOTE: ALL DIMENSIONS ARE IN METRE.

DEVELOPER:
EMAAR INDIA LTD.
FORMERLY KNOWN AS EMAAR MGF LAND LTD.

REVISED LAYOUT PLAN OF RESIDENTIAL PLOTTED COLONY IN
SECTOR -66 & 65, GURUGRAM, HARYANA
(LICENSE NO. 97 OF 2010 DATED 18.11.2010 & LICENSE NO. 41 OF 2011 DATED 03.05.2011)

OWNER'S SIGN.

ARCHITECT'S SIGN.

SCALE

